


CANTERBURY ROOF PLAN

SCALE: 3/16" = 1'-0"

1,136 SQUARE FEET

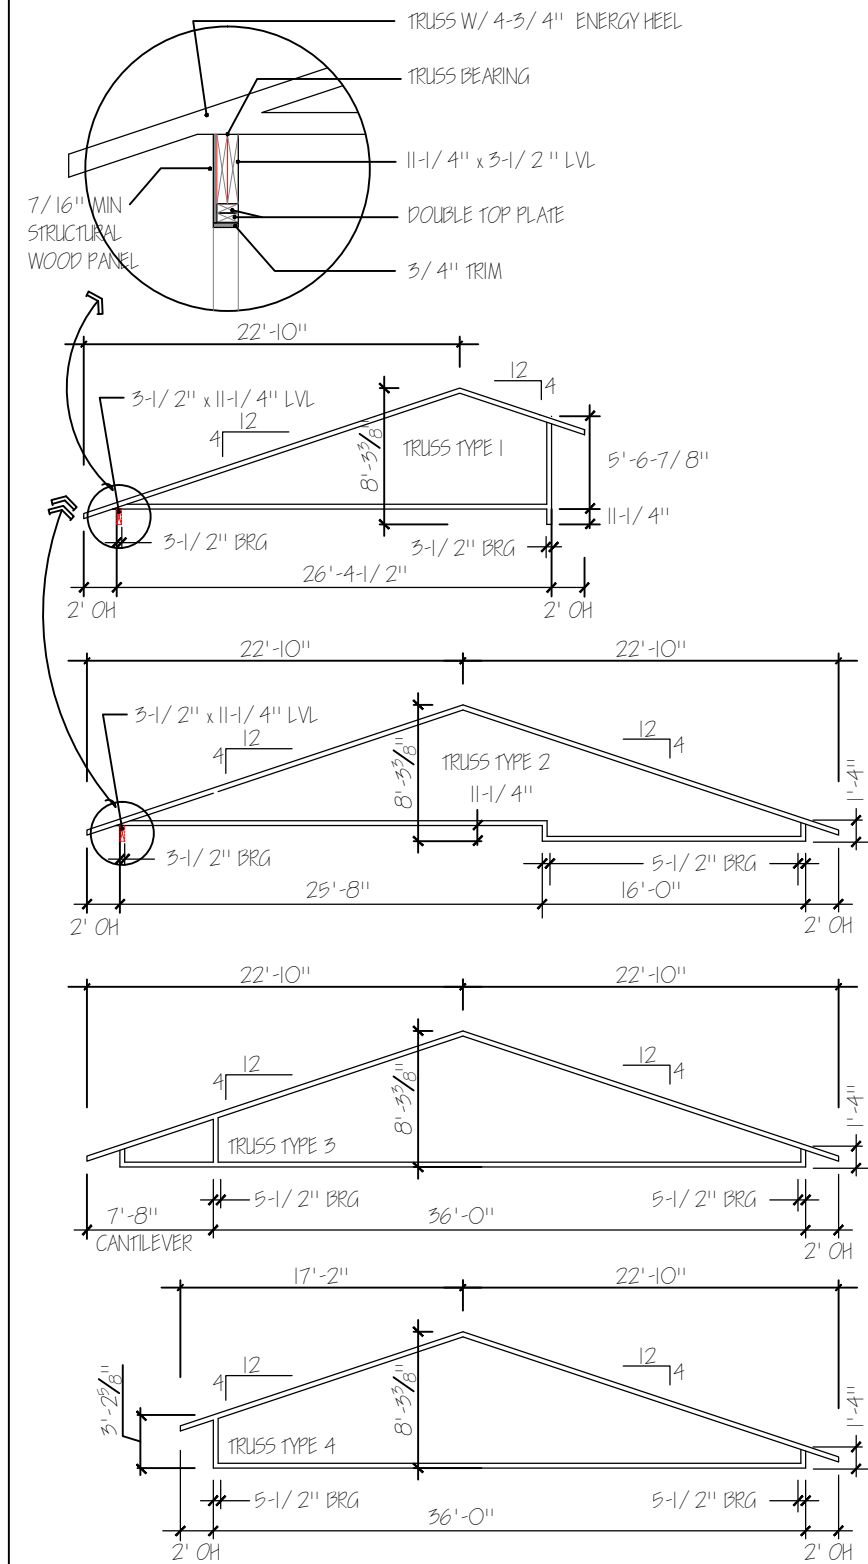

CANTERBURY TRUSS TYPES

NO SCALE

REVISIONS

HABITAT FOR HUMANITY - WISCONSIN RIVER AREA

1211 Eighth Street, Baraboo, WI 53913 608-448-2888

CANTERBURY MODEL - ROOF PLAN

Dec 8, 2021

A-5
OF SIX