


REVISIONS

Jan 5, 2022

P-1
OF TWO

HABITAT FOR HUMANITY - WISCONSIN RIVER AREA
1211 Eighth Street, Baraboo, WI 53913 608-448-2888
CANTERBURY MODEL - BASEMENT PLUMBING

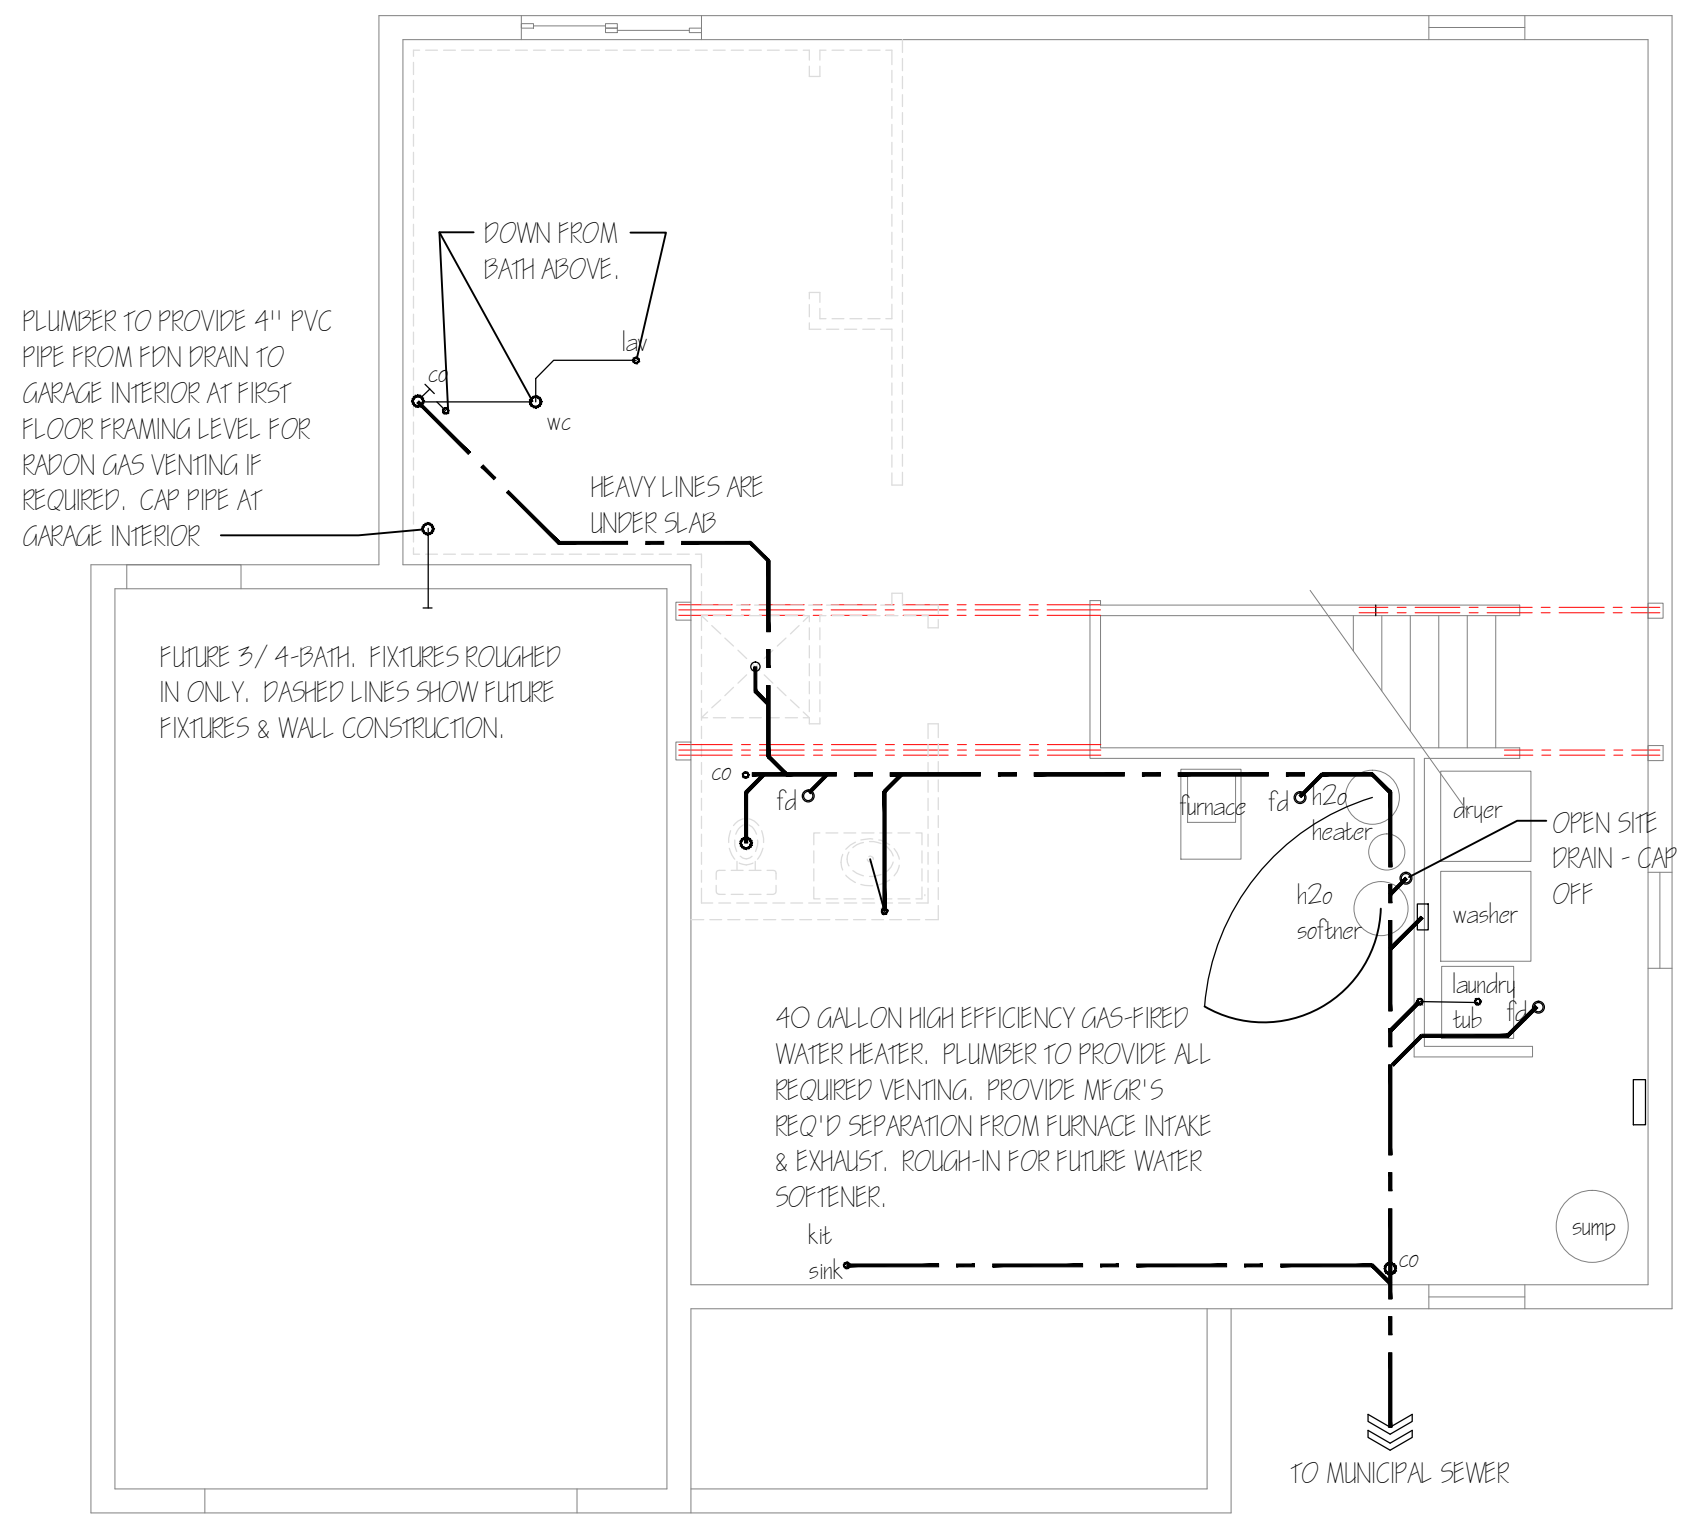

SEE LEGEND AND ADDITIONAL NOTES ON SHEET P-2

PLUMBER TO INCLUDE COST OF CONNECTION FEES IN HIS BID, OBTAIN ALL REQUIRED HOOK-UP PERMITS AND PAY ALL LOCAL FEES.

PROVIDE COMPLETE HOOKUP FOR LAUNDRY TUB, WASHER & DRIER. HVAC CONTRACTOR TO VENT DRIER TO EXTERIOR. TERMINATE VENT WITH STORM HOOD & DAMPER.

NOTE! LAUNDRY TUB, WASHER & DRIER BY OTHERS.

LOCATE SUMP DISCHARGE FOR BEST SITE DRAINAGE.

CANTERBURY BSMNT PLUMBING
SCALE: 3/16" = 1'-0"