


REVISIONS

HABITAT FOR HUMANITY - WISCONSIN RIVER AREA
 1211 Eighth Street, Baraboo, WI 53913 608-448-2888
CANTERBURY MODEL - BASEMENT HVAC

Jan 5, 2022

H-1
OF TWO

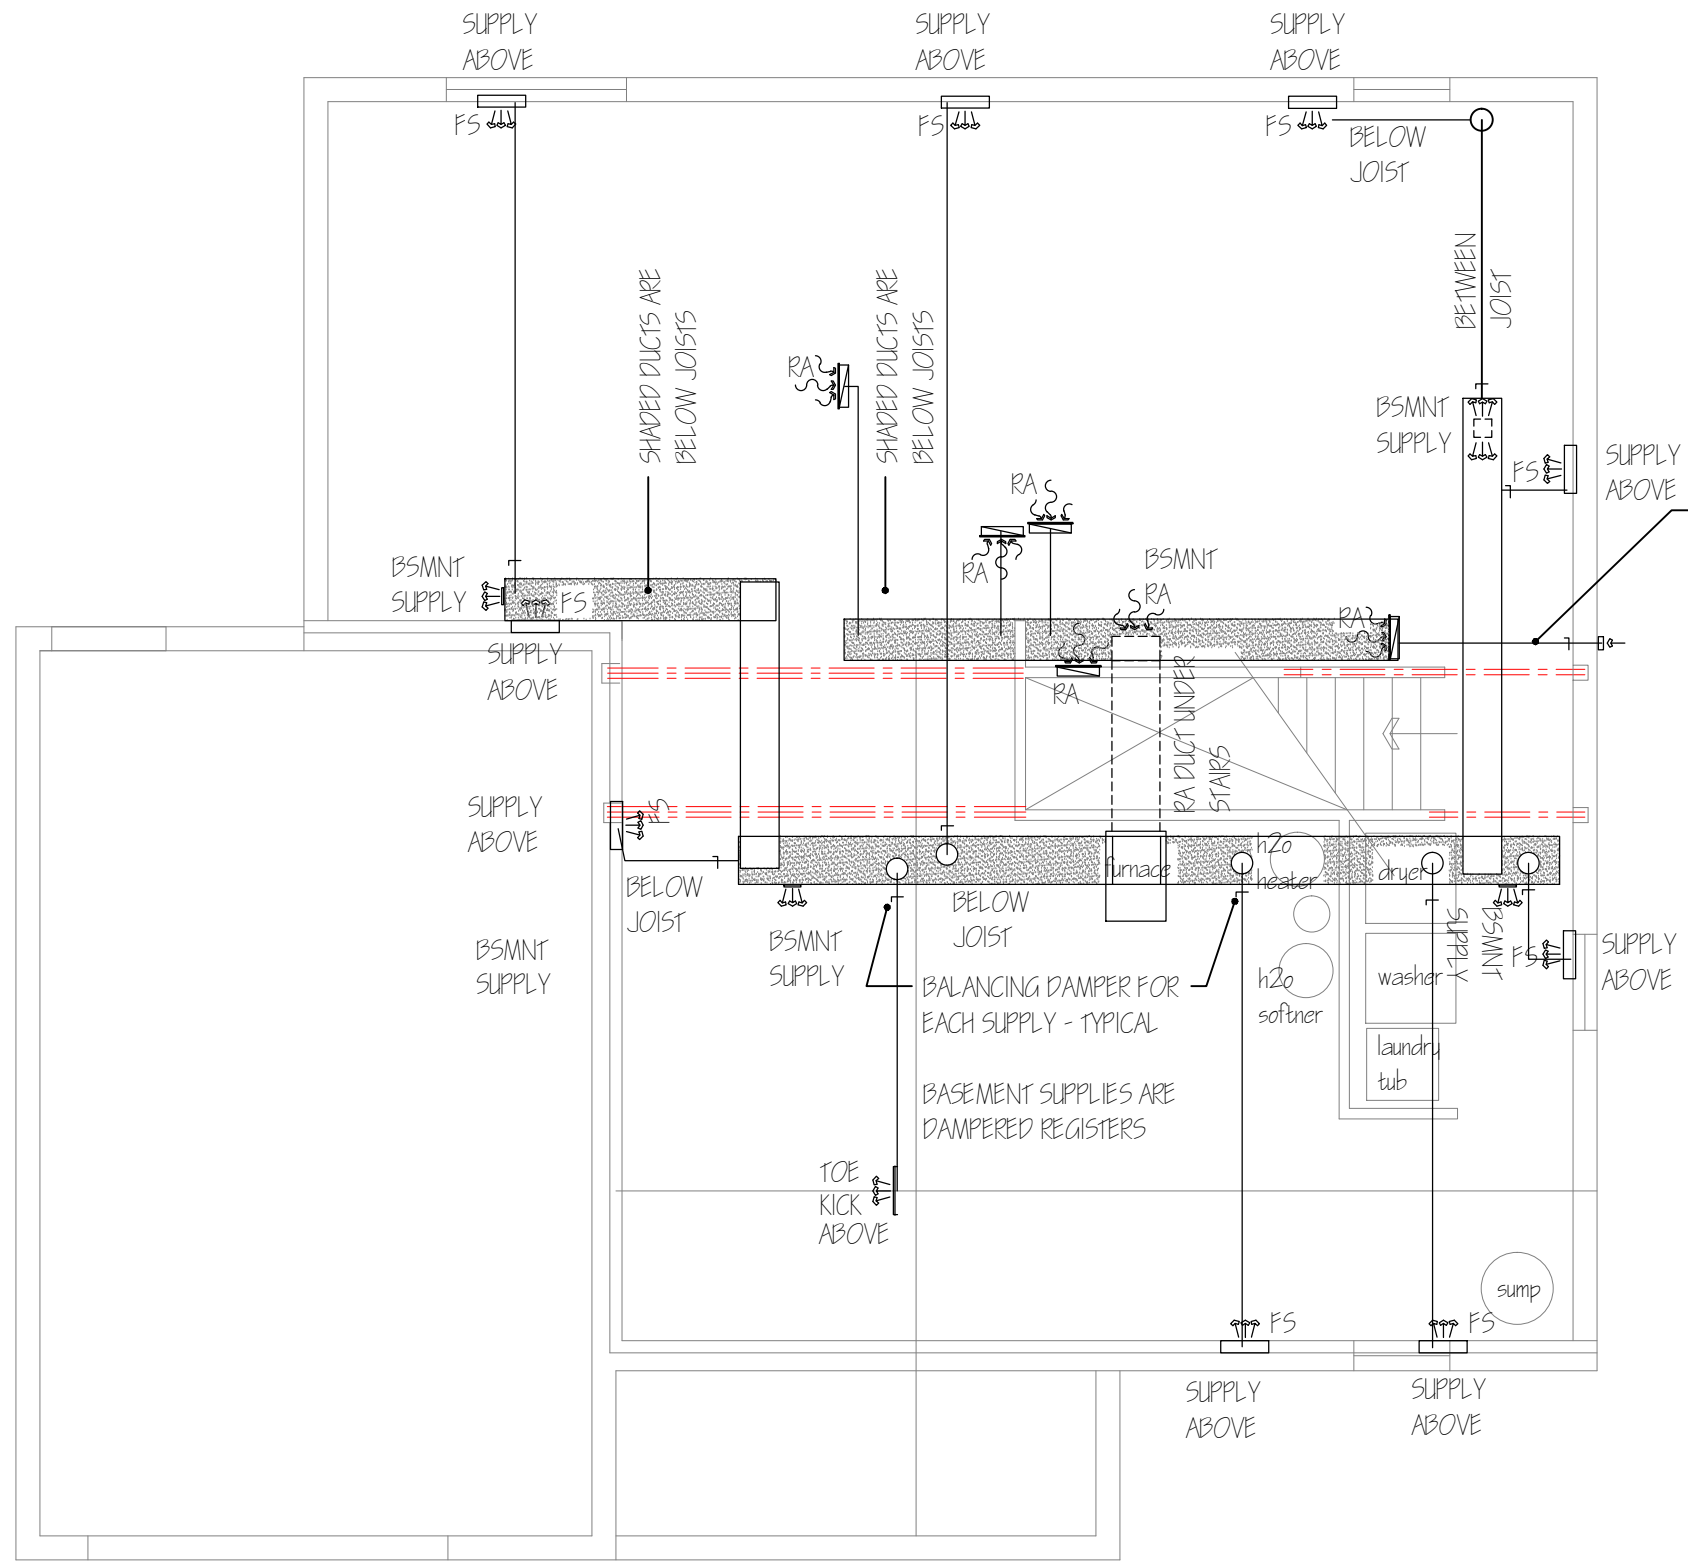

ALTERNATE BID REQUIRED
 OWNER PROVIDED FURNACE DOES NOT
 INCLUDE AIR CONDITIONING. HVAC
 CONTRACTOR TO PROVIDE ALTERNATE
 BID FOR PROVIDING AND INSTALLING A
 2-TON AC SYSTEM.

NOTE! COMFORTMAKER FURNACE WILL BE
 PROVIDED BY OWNER. CONTRACTOR TO INSTALL.
 OWNER WILL ALSO PROVIDE THERMOSTAT.

CANTERBURY BASEMENT HVAC
 SCALE: 3/16" = 1'-0"