


CANTERBURY FLOOR FRAMING
SCALE: 3/16" = 1'-0"

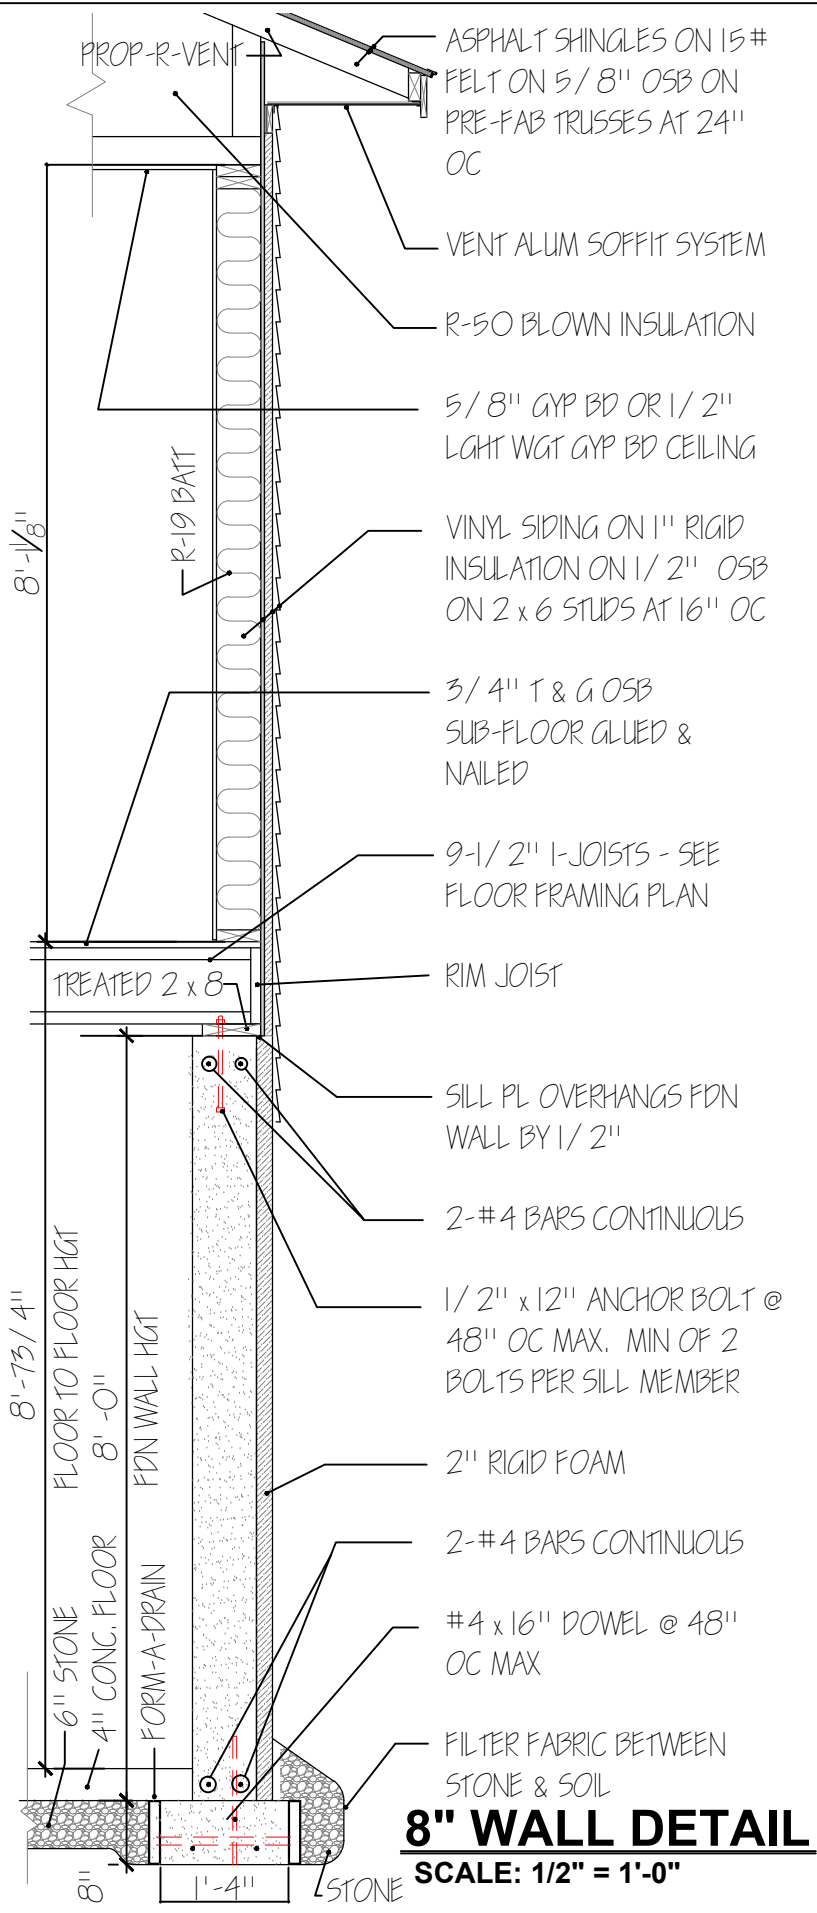

8" WALL DETAIL
SCALE: 1/2" = 1'-0"

REVISIONS	

Dec 7, 2021

HABITAT FOR HUMANITY - WISCONSIN RIVER AREA
1211 Eighth Street, Baraboo, WI 53913 608-448-2888
CANTERBURY MODEL - BASEMENT PLAN